

STATE ROUTE 17 FREEWAY

LA MADRONA DRIVE

SILVERWOOD DRIVE

NEW BUILDING LOCATION
FINISHED FLOOR LEVEL +918.85'

HEARDROP PARCEL


SCALE 1"=40'

40% SLOPE AREA

PRELIMINARY
NOT FOR CONSTRUCTION

DES
ARCHITECTS
ENGINEERS

399 Bradford Street Redwood City, Ca. 94065
Tel: (650) 364-6453
Fax: (650) 364-2618
www.des-inc.com

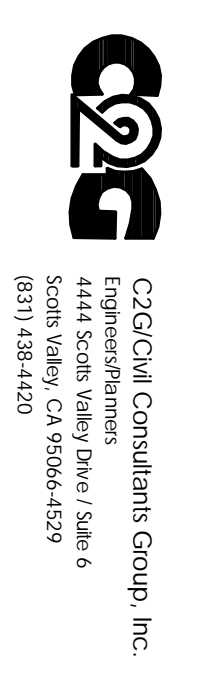


TARGET
SCOTTS VALLEY, CA

EARTH WORK
PLAN

ISSUE DATE	DESCRIPTION
11-12-07	

DRAWN BY: D.DALUPIN
REVIEWED BY: T. CREAMER
APPROVED BY: TORBAMER
DES PROJECT NO.: 918501

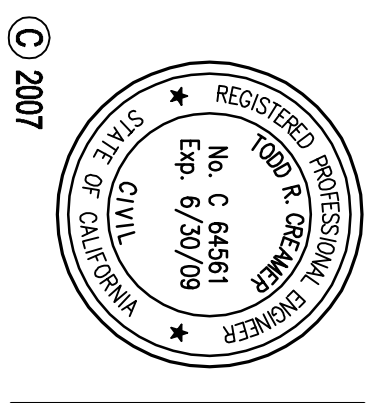

C2

SHEET NO.